



REVISIONS


OWNER'S INFORMATION
 RECONSTRUCTION & RECOVERY ADVISORS INC
 200 N. GLENDORA AVENUE, STE G
 GLENDORA, CA 91741
 (909) 402-4838 KELLY@RRADVISORS.COM

NEW DUPLEX (CONDO)
 6165 CORAL AVENUE
 PARADISE, CA 95969




DATE:
9/23/22
SCALE:
1/4" = 1'-0"
1


CONCEPT

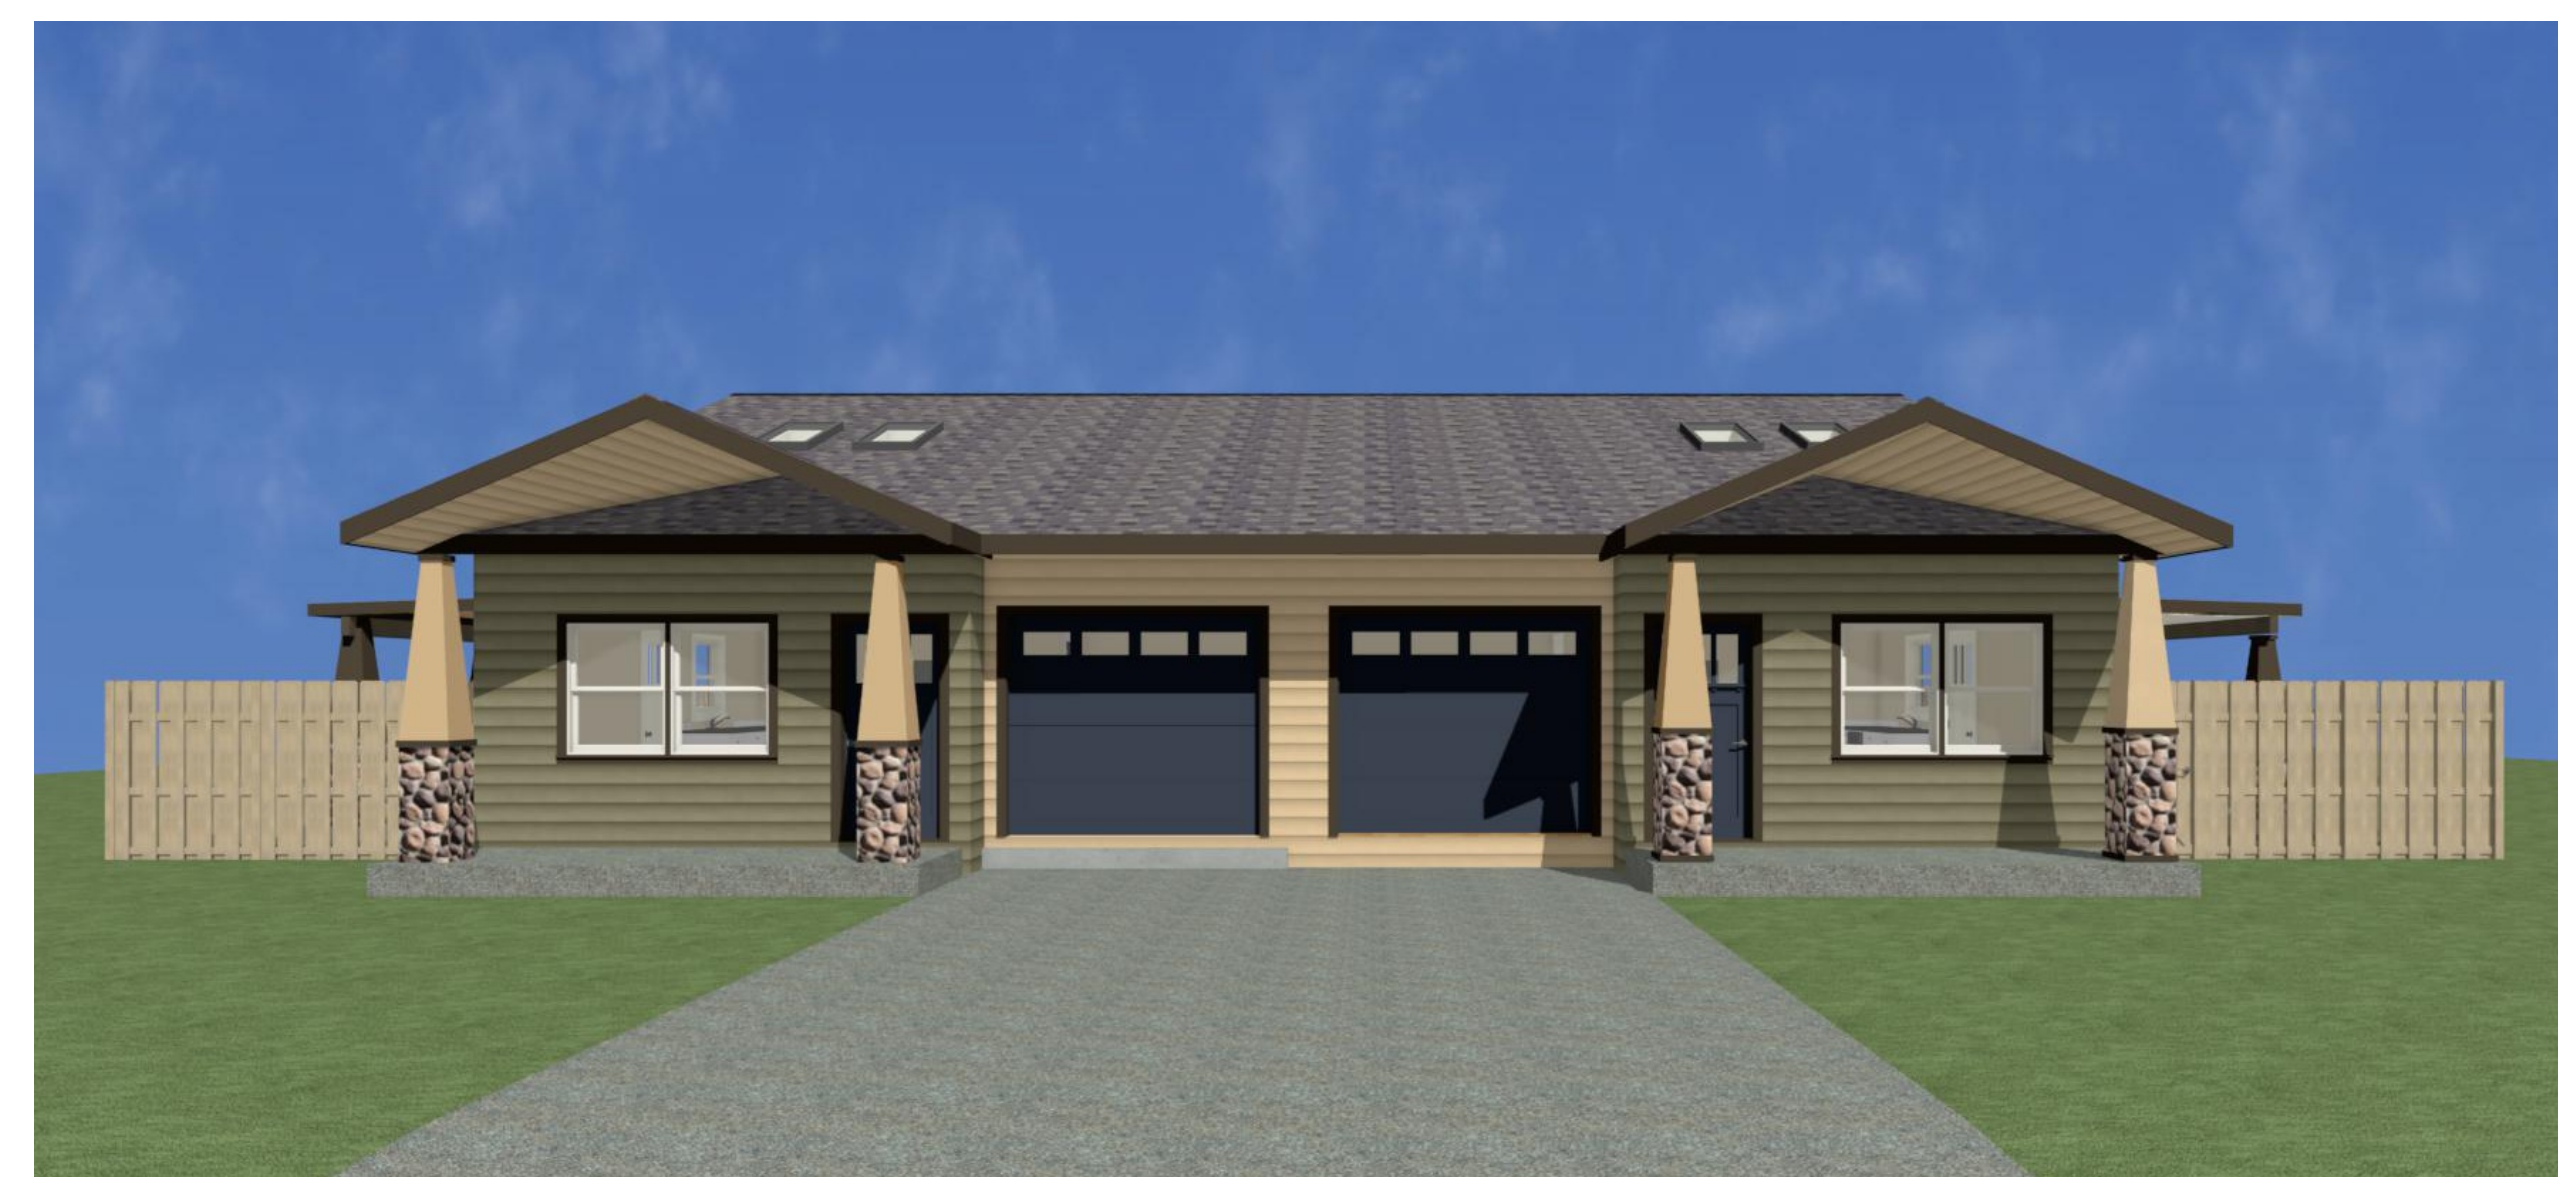

FRONT ELEVATION

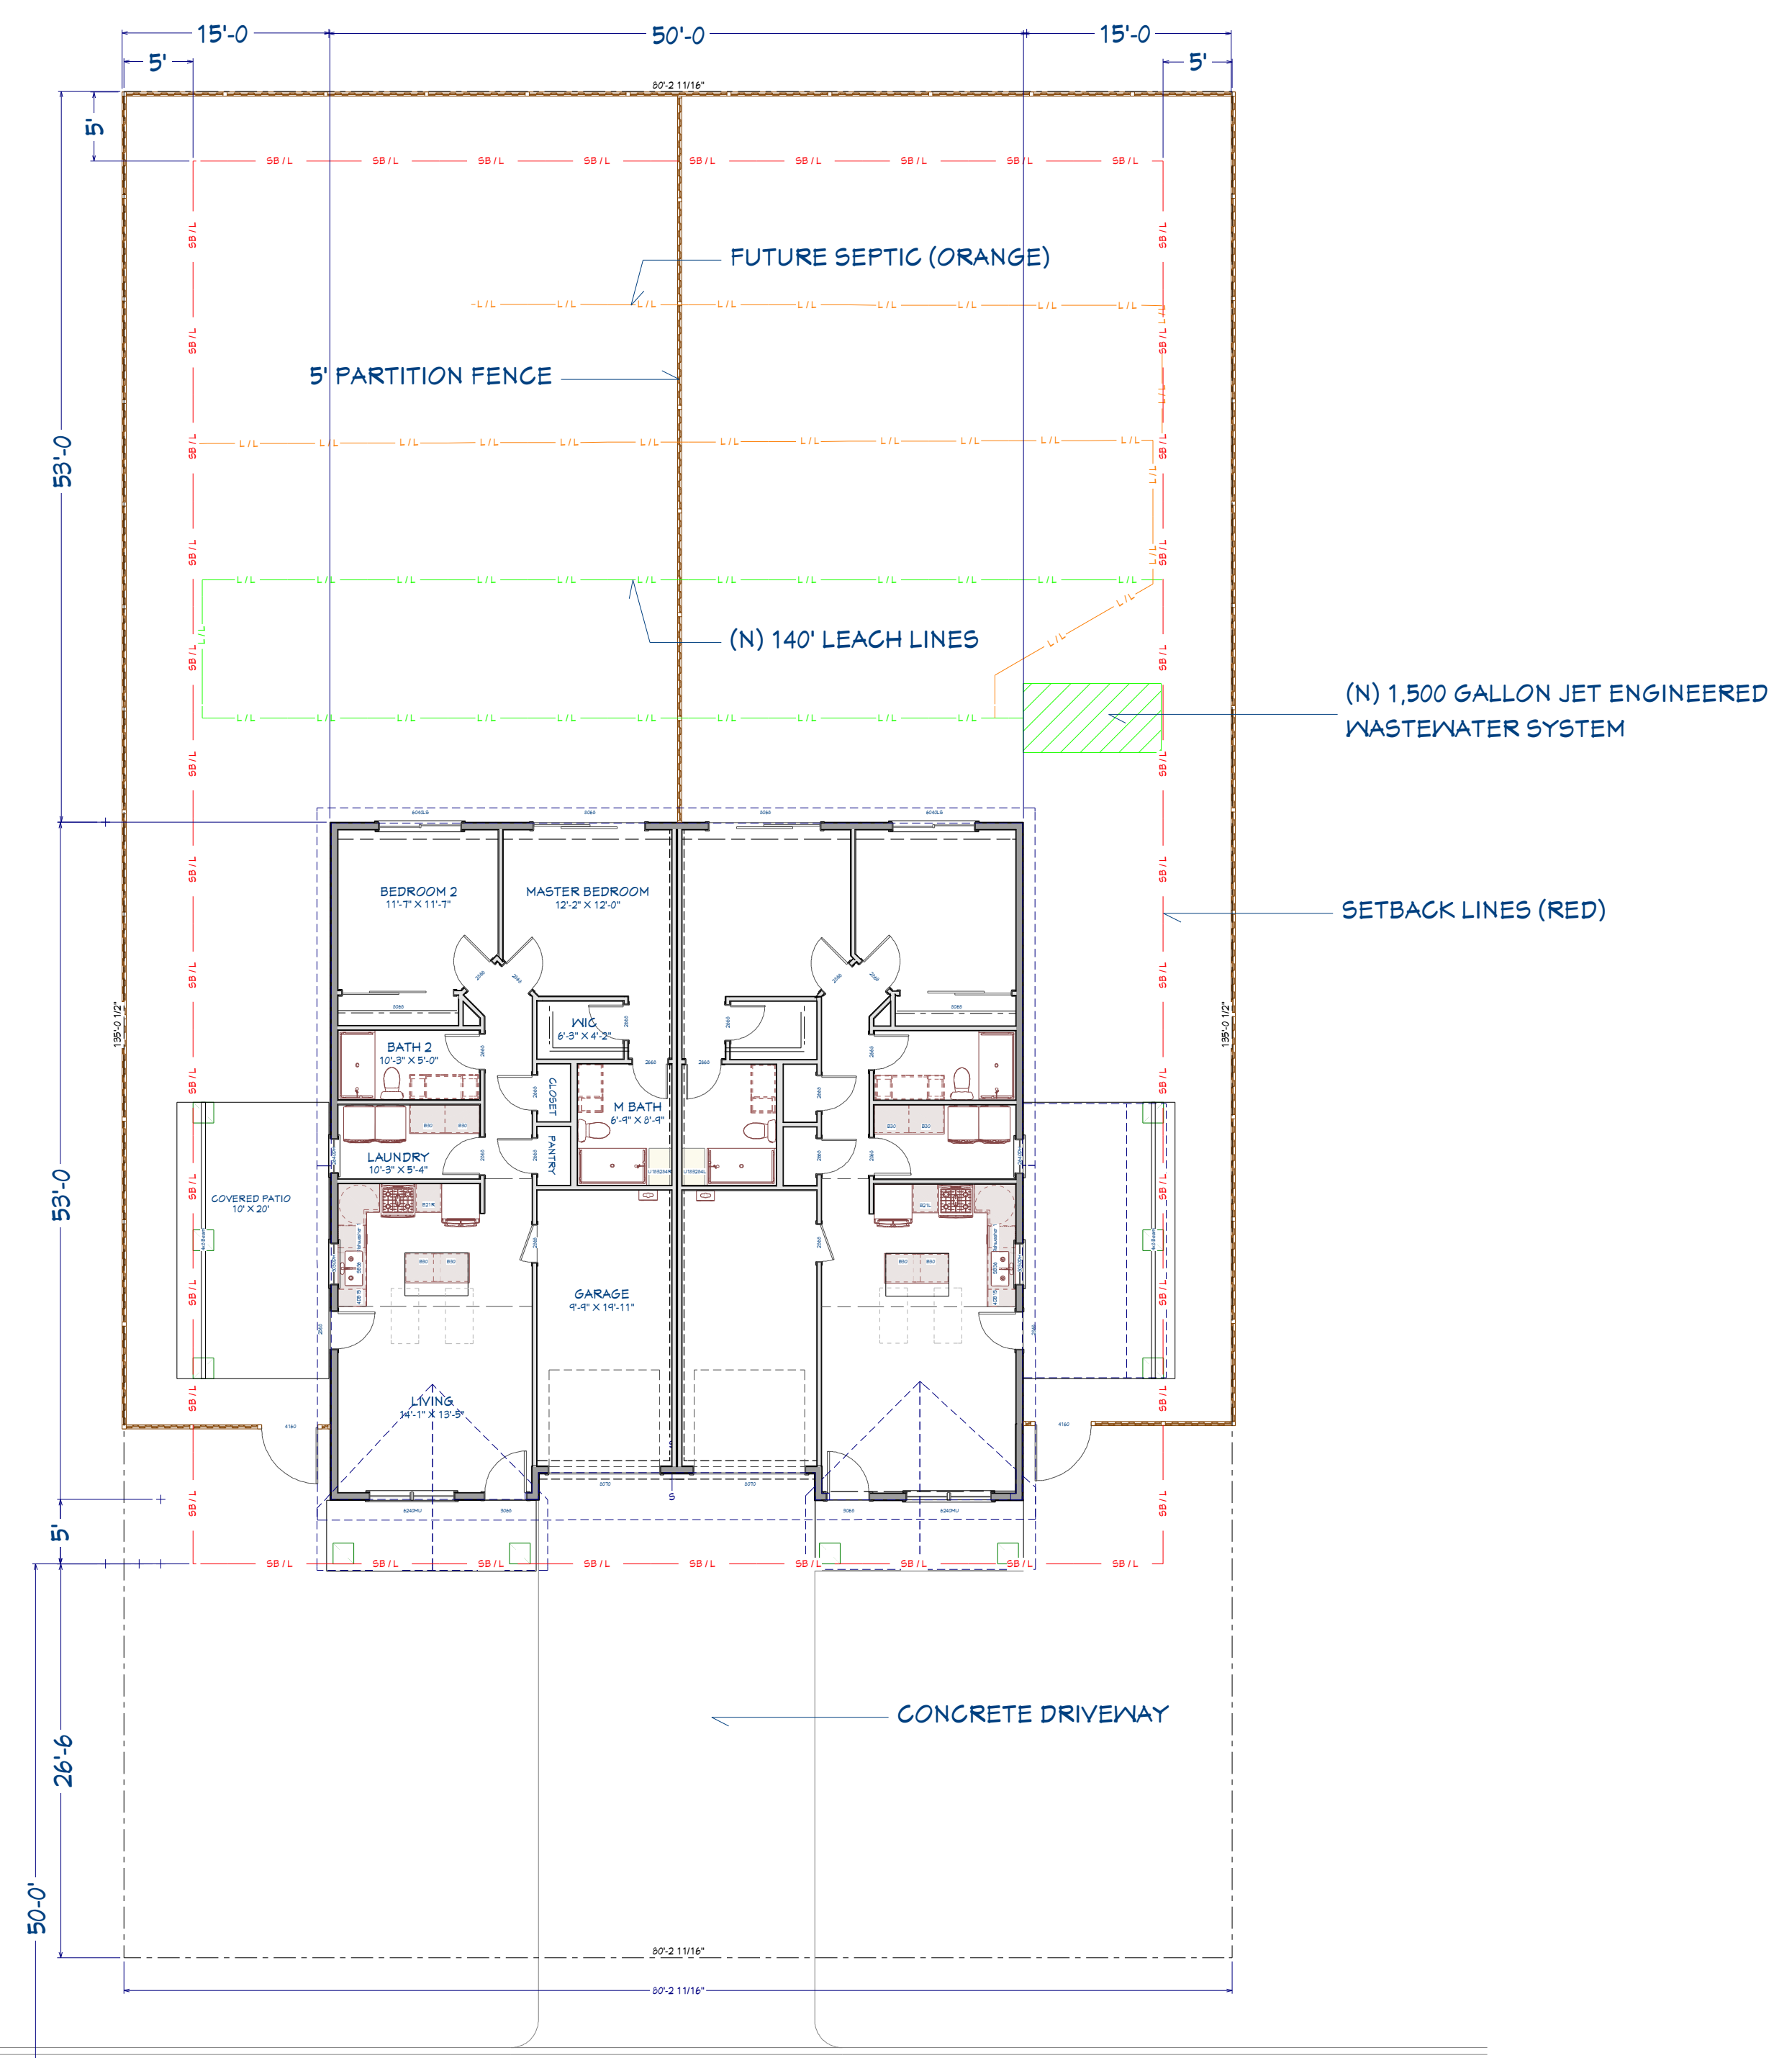

SITE PLAN
 SCALE- 1" = 10'

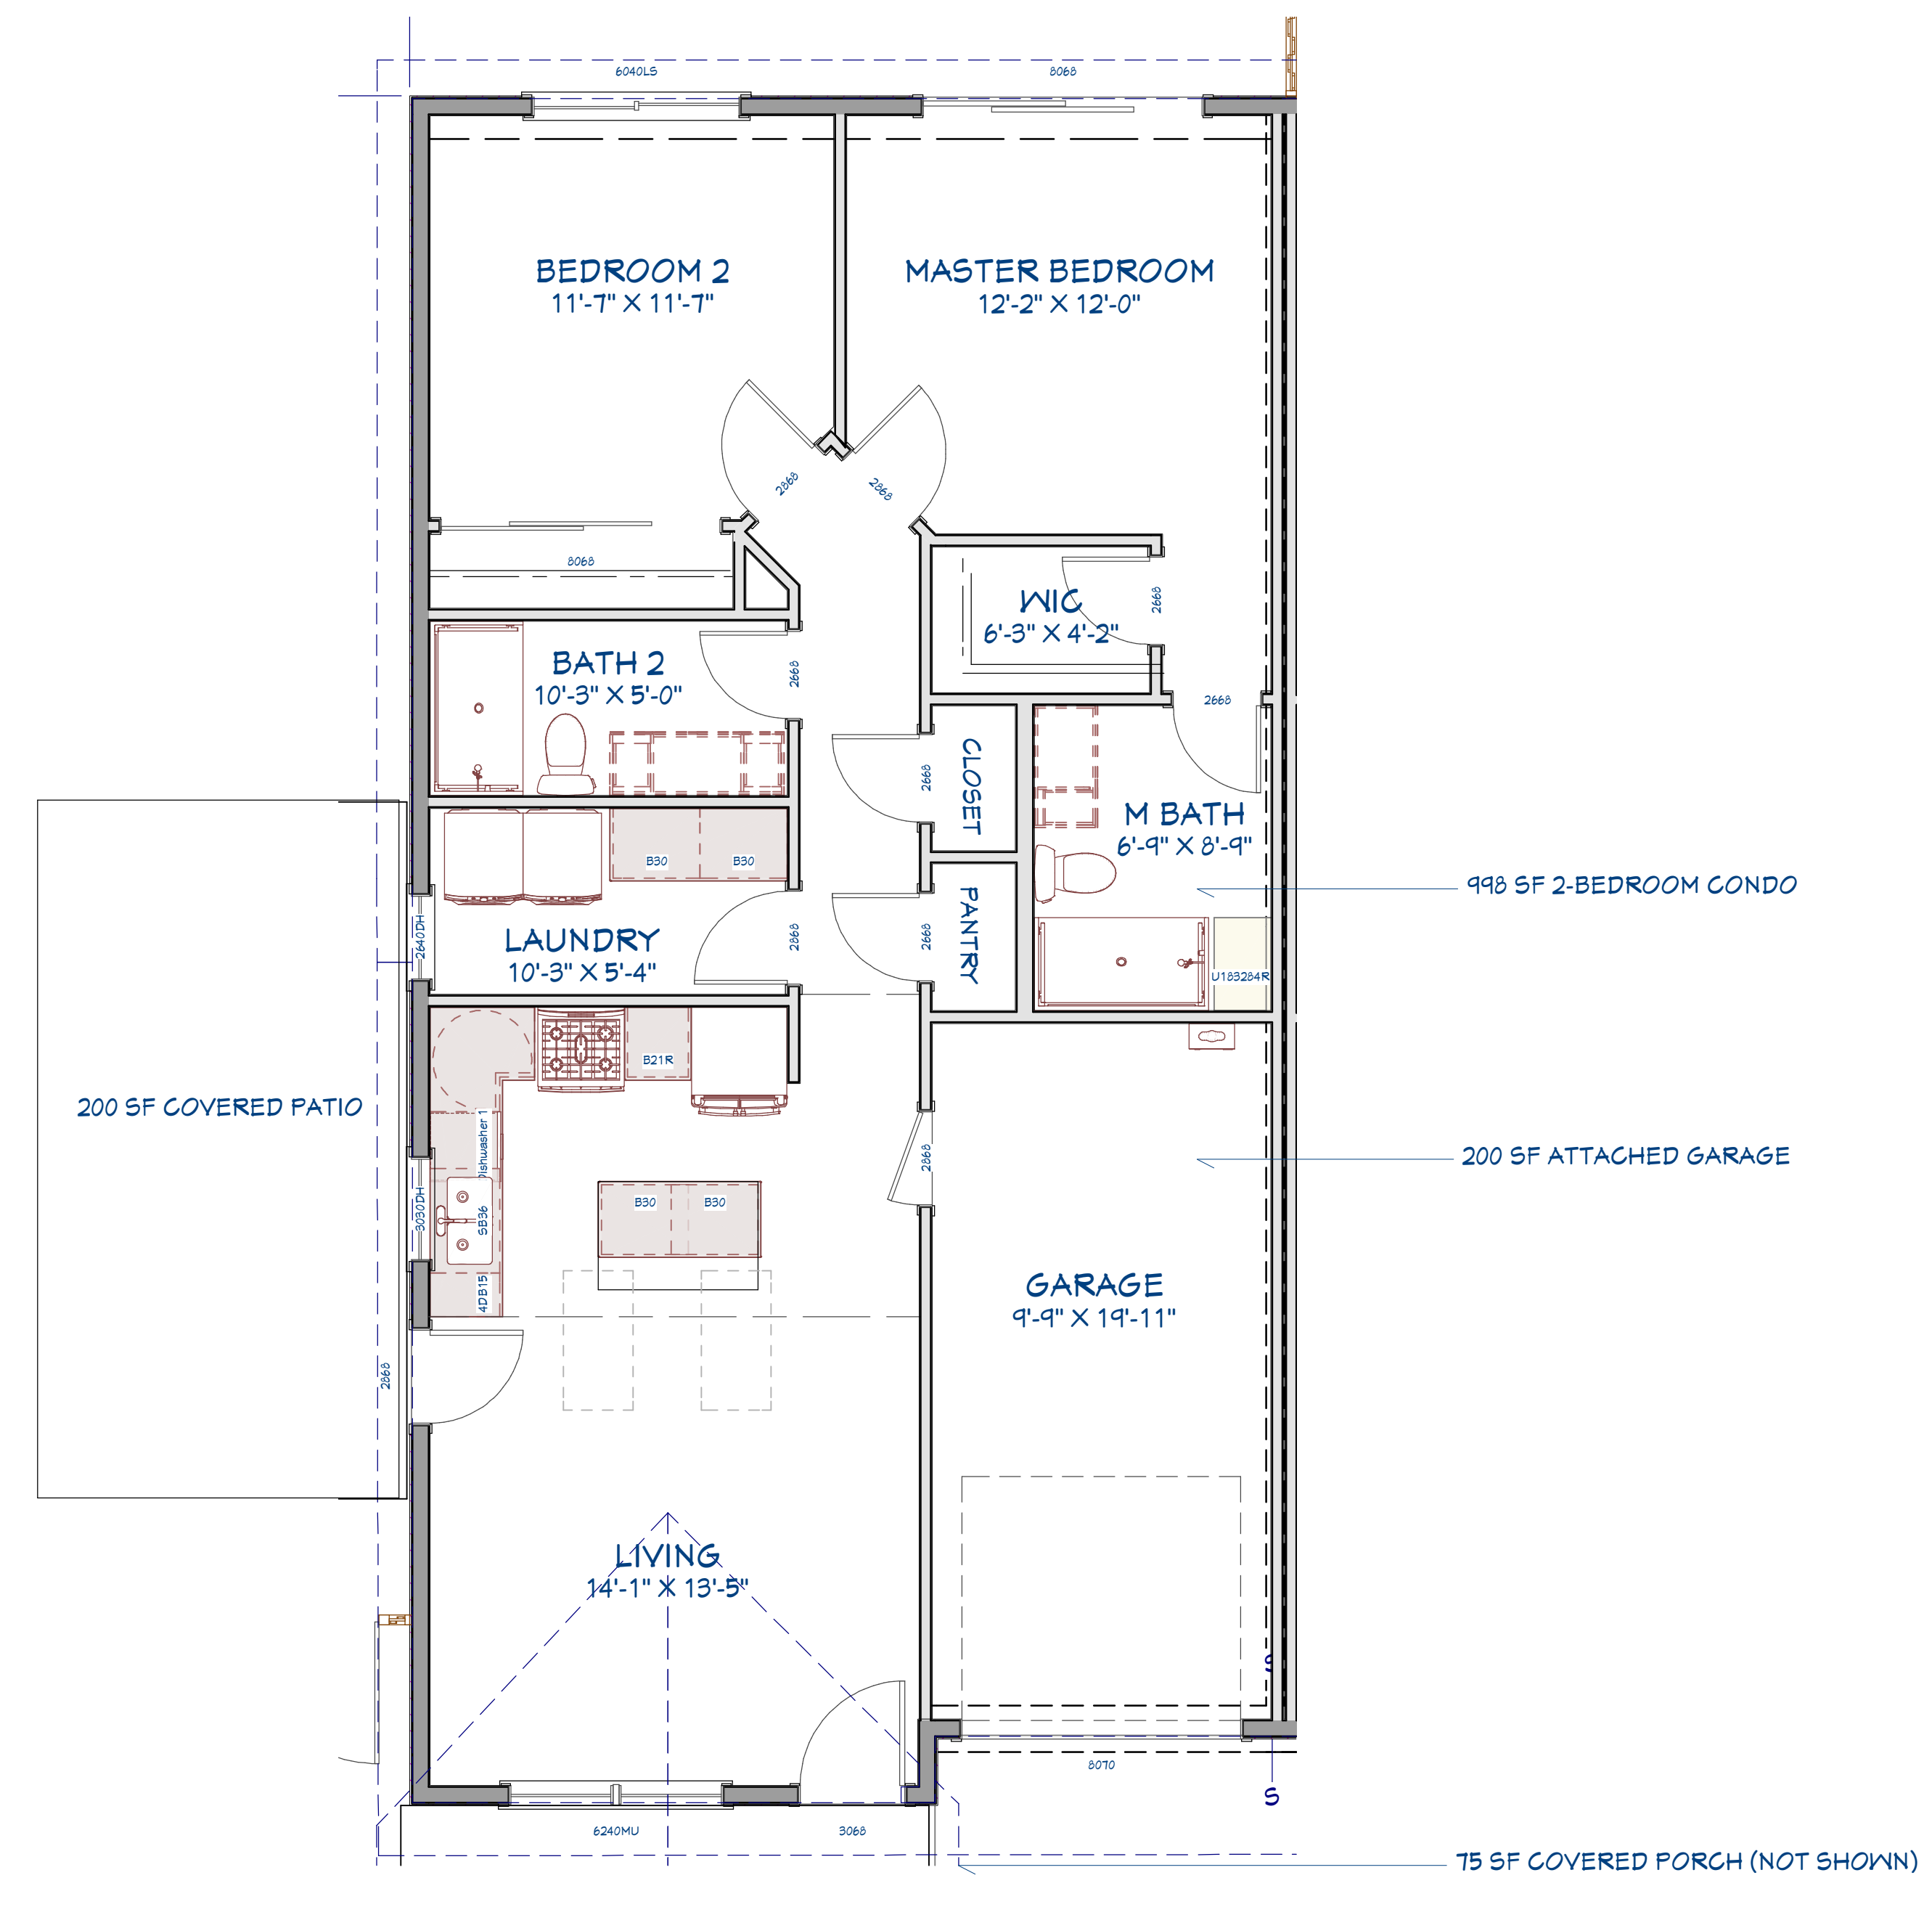

FLOOR PLAN
 SCALE- 1/4" = 1'-0"